



ASSOCIATED
ENVIRONMENTAL
GROUP, LLC

December 15, 2009

Mr. Tom Middleton, L.G.
Department of Ecology
SWRO Toxics Cleanup Program
PO Box 47775
Olympia, Washington 98504-7775

RECEIVED

'09 DEC 16 AM 10:41

RE: Quarterly Groundwater Events: November 2008 - December 2009 &

Request for a NFA Determination

Former Chevron Service Station

Ecology VCP No. SW0870

3731 Pacific Avenue SE

Olympia, Washington


STATE
DEPARTMENT OF ECOLOGY
SW REGIONAL OFFICE

Dear Mr. Middleton:

Please find enclosed for your review a copy of the *Quarterly Groundwater Events: November 2008 - December 2009* for the Former Chevron Service Station located at the above referenced address in Olympia, Washington. We respectfully request a determination of No Further Action for this property based on the findings presented in the enclosed report.

If you have questions regarding the attached report or require additional information, please feel free to contact us at 360-352-9835.

Sincerely,
Associated Environmental Group, LLC

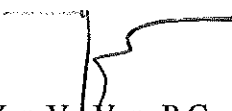

Yen-Vy Van, P.G., P.H.G.
Principal Hydrogeologist

Enclosure: AEG's report



ASSOCIATED
ENVIRONMENTAL
GROUP, LLC

December 15, 2009

Mr. Paul Detray
3601 18th Ave
Olympia, WA 98501

RECEIVED

'09 DEC 16 A10:41

RE: Quarterly Groundwater Events: November 2008 - December 2009

Former Chevron Service Station
Ecology VCP No. SW0870
3731 Pacific Avenue SE
Olympia, Washington

WA STATE
DEPARTMENT OF ECOLOGY
SW REGIONAL OFFICE

Dear Mr. Detray:

With the exception of monitoring well MW-2, the remaining wells at the Former Chevron Service Station property had met cleanup levels for all constituents of concern. Ecology stipulated in the Fall of 2008 that additional groundwater monitoring and sampling be conducted at MW-2. Groundwater would be analyzed only for total lead for an additional four quarters due to an elevated detection of total lead in October 2008.

Associated Environmental Group, L.L.C. (AEG) has prepared this letter report to summarize the results of the *Quarterly Groundwater Monitoring/Sampling Events – November 2008 through December 2009* conducted for the Former Chevron Service Station property, located at 3731 Pacific Avenue SE in Olympia, WA (the Site).

DISCUSSION

The four consecutive quarterly groundwater events were conducted at the Site on the following dates: 1) November 7, 2009; 2) June 12, 2009; 3) September 2, 2009; and 4) December 1, 2009. These sampling events represent the final environmental investigation task completed for the Site prior to requesting the Washington State Department of Ecology (Ecology) for a *No Further Action* determination.

AEG completed the following activities during each groundwater monitoring/sampling event:

- Obtained depth-to-water measurement at MW-2.
- Conducted limited well development/purge via peristaltic pump with dedicated tubing.
- Collected a representative ground water sample from MW-2 in laboratory provided containers. The containers were labeled and placed in a portable chilled ice chest and transported to Libby Environmental Chemistry Laboratory following standard chain-of-custody procedures.

- The groundwater samples were submitted for laboratory analysis of total lead via EPA Method 7421.
- Compared the analytical results to Ecology Model Toxics Control Act (MTCA) Method A groundwater cleanup level for lead.

GROUNDWATER ANALYTICAL RESULTS

Table 1, *Summary of Quarterly Groundwater Analytical Results*, presents the laboratory results for the four sampling events from November 2008 through December 2009 at monitoring well MW-2 along with previous groundwater analytical results for the Site. The laboratory analytical results are included in Attachment A, *Groundwater Analytical Laboratory Results*.

DISCUSSION

The findings and conclusions derived during the Quarterly Groundwater Events: November 2008 through December 2009 are as follows:

- Groundwater analytical results indicated two detections of lead at MW-2 during the November 2008 and June 2009 Quarterly Groundwater Events, at 9.3 micrograms per liter (ug/L) and 6.5 ug/L, respectively. These detections are below Ecology MTCA Method A groundwater cleanup level for lead (refer to Table 1).
- No detectable concentrations of lead were reported for the remaining groundwater events conducted in September and December 2009.

CLOSING


AEG has successfully completed four consecutive quarterly groundwater events at all monitoring wells at the Site and have showed that there is no residual petroleum hydrocarbons or metal groundwater contamination at the Former Chevron Service Station property.

The findings and conclusions derived for the Site from groundwater monitoring and sampling events from August 2007 through December 2009 are as follows:

- No detectable concentrations of gasoline range total petroleum hydrocarbons (TPH) during these events;
- No detectable concentrations of volatile organic compounds associated with gasoline range TPH; and
- Either no detectable concentrations of lead or detections below Ecology groundwater cleanup level (refer to Table 1).

AEG recommends petitioning Ecology for a *No Further Action* determination for the former Chevron Service Station based on the findings presented above.

Sincerely,
Associated Environmental Group, L.L.C.


Yen-Vy Van, P.G., P. H.G.
Principal Hydrogeologist




ENCLOSURES

Figure 1
Table 1
Attachment A

Site Plan
Summary of Quarterly Groundwater Analytical Results
Groundwater Analytical Laboratory Results

PACIFIC AVENUE

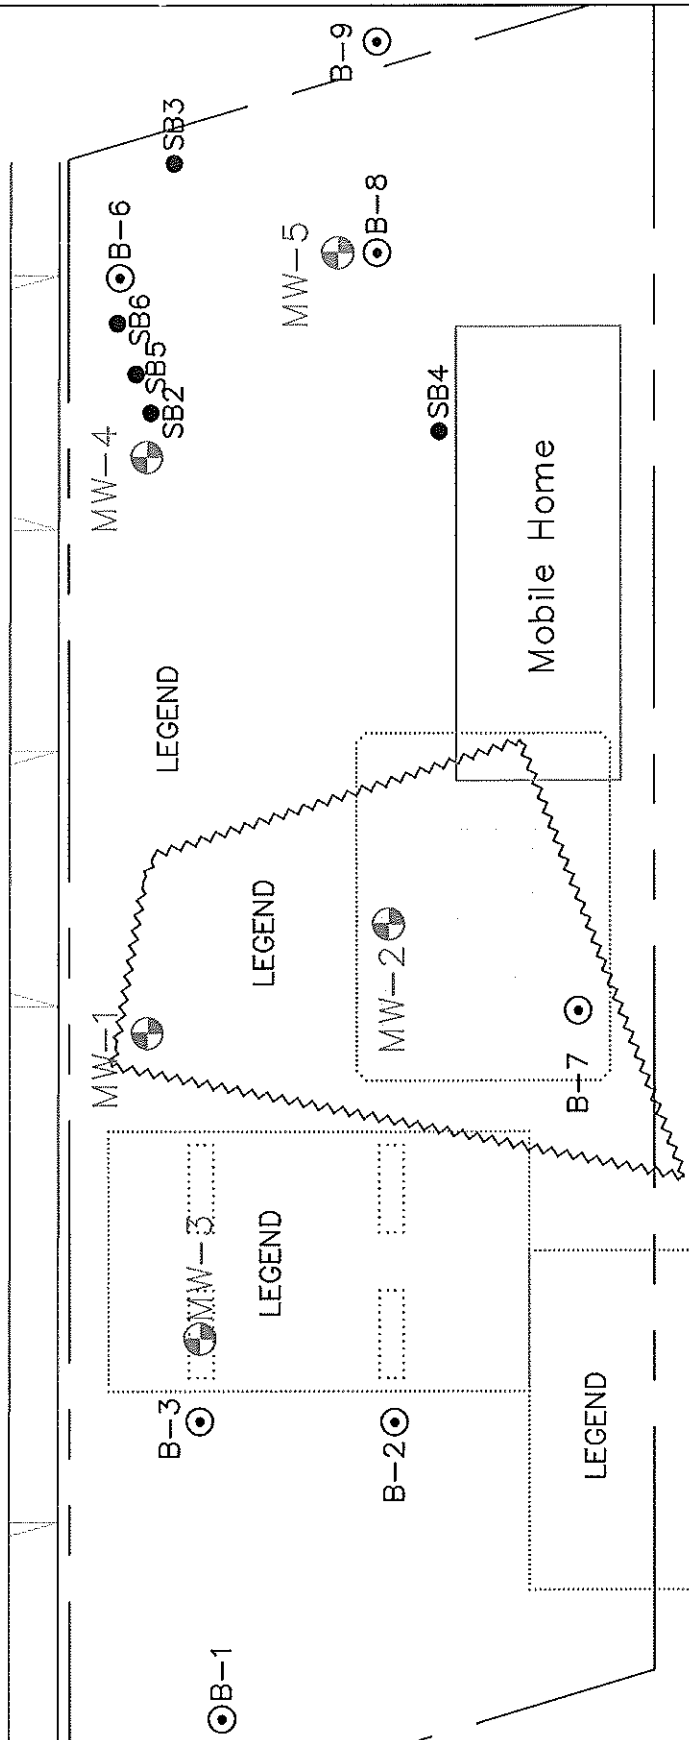

LEGEND

- AEG BORING LOCATIONS (2007)
- ⊙ MONITORING WELLS (AEG 2007)
- ⊙ SOIL BORING LOCATION (CAMBRIA 2006)



DRAWING SCALE: 1" = 20'

Table 1 Summary of Groundwater Analytical Results
Former Chevron Service Station
Olympia, WA

Sample Number ¹	Date Sampled	BTEX ² (µg/L)				Gasoline ³ (µg/L)	Table 830-1 Constituents ⁴ (µg/L)				Total Lead ⁴ (µg/L)	Cadmium ⁴ (µg/L)	NWTPH-Dx/Ext ⁵ (µg/L)		
		Benzene	Toluene	Ethylbenzene	Xylenes		1,2-Dichloroethane (EDC)	1,2-Dibromochloroethane (EDB)	Total Naphthalenes	MTBE			Diesel	Heavy Oil	Mineral Oil
MW-1*	8/8/07	<1.0	<1.0	<1.0	<1.0	<100	<1.0	<0.01	<5.0	<5.0	<1.0	NT	NT	NT	NT
	12/7/07	—	—	—	—	—	—	—	—	—	—	—	—	—	—
	4/1/08	<1.0	<1.0	<1.0	<1.0	<100	<1.0	<0.01	<5.0	<5.0	<2.5	NT	NT	NT	NT
	7/21/08	<1.0	<1.0	<1.0	<1.0	<100	<1.0	<0.01	<5.0	<5.0	<2.5	NT	NT	NT	NT
	10/20/08	<1.0	<1.0	<1.0	<1.0	<100	<1.0	<0.01	<5.0	<5.0	9	NT	NT	NT	NT
MW-2	8/8/07	<1.0	<1.0	<1.0	<1.0	<100	<1.0	<0.01	<5.0	<5.0	<1.0	NT	NT	NT	NT
	12/7/07	—	—	—	—	—	—	—	—	—	—	—	—	—	—
	4/1/08	<1.0	<1.0	<1.0	<1.0	<100	<1.0	<0.01	<5.0	<5.0	<2.5	NT	NT	NT	NT
	7/21/08	<1.0	<1.0	<1.0	<1.0	<100	<1.0	<0.01	<5.0	<5.0	8.5	NT	NT	NT	NT
	10/20/08	<1.0	<1.0	<1.0	<1.0	<100	<1.0	<0.01	<5.0	<5.0	26.3	NT	NT	NT	NT
MW-3*	11/7/2008**	NT	NT	NT	NT	NT	NT	NT	NT	NT	9.3	NT	NT	NT	NT
	6/12/09	NT	NT	NT	NT	NT	NT	NT	NT	NT	6.5	NT	NT	NT	NT
	9/2/09	NT	NT	NT	NT	NT	NT	NT	NT	NT	<5.0	NT	NT	NT	NT
	12/1/09	NT	NT	NT	NT	NT	NT	NT	NT	NT	<5.0	NT	NT	NT	NT
	8/8/07	<1.0	<1.0	<1.0	<1.0	<100	<1.0	<0.01	<5.0	<5.0	<1.0	NT	NT	NT	NT
MW-4*	12/7/07	—	—	—	—	—	—	—	—	—	—	—	—	—	—
	4/1/08	<1.0	<1.0	<1.0	<1.0	<100	<1.0	<0.01	<5.0	<5.0	10.9	NT	NT	NT	NT
	7/21/08	<1.0	<1.0	<1.0	<1.0	<100	<1.0	<0.01	<5.0	<5.0	3.7	NT	NT	NT	NT
	10/20/08	<1.0	<1.0	<1.0	<1.0	<100	<1.0	<0.01	<5.0	<5.0	7.3	NT	NT	NT	NT
	12/7/07	<1.0	<1.0	<1.0	<1.0	<100	<1.0	<0.01	<5.0	<5.0	<2.5	NT	NT	NT	NT
MW-5*	4/1/08	<1.0	<1.0	<1.0	<1.0	<100	<1.0	<0.01	<5.0	<5.0	9.0	NT	NT	NT	NT
	7/21/08	<1.0	<1.0	<1.0	<1.0	<100	<1.0	<0.01	<5.0	<5.0	<2.5	NT	NT	NT	NT
	10/20/08	<1.0	<1.0	<1.0	<1.0	<100	<1.0	<0.01	<5.0	<5.0	<2.5	NT	NT	NT	NT
	12/7/07	<1.0	<1.0	<1.0	<1.0	<100	<1.0	<0.01	<5.0	<5.0	<2.5	NT	NT	NT	NT
	4/1/08	<1.0	<1.0	<1.0	<1.0	<100	<1.0	<0.01	<5.0	<5.0	<2.5	NT	NT	NT	NT
SB3-W	10/20/07	<1.0	<1.0	<1.0	<1.0	<100	<1.0	<0.01	<5.0	<5.0	<2.5	NT	NT	NT	NT
	12/7/07	<1.0	<1.0	<1.0	<1.0	<100	<1.0	<0.01	<5.0	<5.0	<2.5	NT	NT	NT	NT
	4/1/08	<1.0	<1.0	<1.0	<1.0	<100	<1.0	<0.01	<5.0	<5.0	7.0	<0.5	NT	NT	NT
	7/21/08	<1.0	<1.0	<1.0	<1.0	<100	<1.0	<0.01	<5.0	<5.0	<2.5	<0.5	NT	NT	NT
	10/20/08	<1.0	<1.0	<1.0	<1.0	<100	<1.0	<0.01	<5.0	<5.0	11.9	<0.5	NT	NT	NT
PQL	10/20/07	<1.0	<1.0	<1.0	<1.0	<100	<1.0	<0.01	<5.0	<5.0	4.7	<0.5	<200	<400	<400
Ecology/MTCA Method A Cleanup Levels		5	1,000	700	1,000	1000 ⁶	5	0.01	1 or 5	1 or 5	15	5	500	500	500

Notes:

¹ Approximate monitoring well locations are shown in Figure 1

² Analyzed by EPA Method 8021B or 8260B.

³ Analyzed by Northwest Method NWTPH-GX

⁴ Analyzed by EPA Method 7000 Series

⁵ Analyzed by Northwest Method NWTPH-Dx/Ext.

⁶ Cleanup level without presence of benzene

µg/L = micrograms per liter

**ceased ground water monitoring/sampling activities at this well

MTBE = methyl tertiary-butyl ether

< " not detected above laboratory detection limits.

"NT" Indicates not tested for this constituent

* " " Indicates well was not sampled during this sampling event or insufficient water in well


Bold indicates the detected concentration exceeds MTCA Method A cleanup level.

** Groundwater sample was re-analyzed on 11/7/08 due to high turbidity in previous sample

collected on 10/20/08.

ATTACHMENT A

**GROUNDWATER ANALYTICAL
LABORATORY RESULTS**

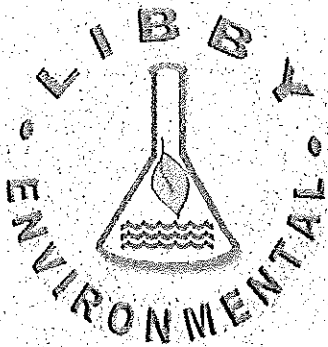

Libby Environmental, Inc.

4139 Libby Road N.E., Olympia, WA 98506-2518

November 12, 2008

Michael Chun
Associated Environmental Group, Inc.
1728 State Avenue NE
Suite 101
Olympia, WA 98506

Dear Mr. Chun:

Please find enclosed the analytical data report for the DeTray's Project located in Olympia, Washington. A water sample was received and analyzed for Dissolved Lead by EPA Method 7000 Series on November 11, 2008.

The results of the analyses are summarized in the attached tables. Applicable detection limits and QA/QC data are included. An invoice for this analytical work is also enclosed.

Libby Environmental, Inc. appreciates the opportunity to have provided analytical services for this project. If you have any further questions about the data report, please give me a call. It was a pleasure working with you on this project, and we are looking forward to the next opportunity to work together.

Sincerely,

Sherry L. Chilcutt
President
Libby Environmental, Inc.

LIBBY ENVIRONMENTAL CHEMISTRY LABORATORY

DETRAY'S PROJECT
Olympia, Washington
AEG, Inc.
Client Project #07-180
Libby Project No. L081107-14

Analyses of Dissolved Lead in Water by EPA Method 7000 series

Sample Number	Date Analyzed	Lead (ug/l)
Method Blank	11/11/08	nd
MW-2-Wb	11/11/08	9.3
Practical Quantitation Limit		5.0

"nd" Indicates not detected at the listed detection limits.

ANALYSES PERFORMED BY: Sherry Chilcutt

LIBBY ENVIRONMENTAL CHEMISTRY LABORATORY

DETRAY'S PROJECT
Olympia, Washington
AEG, Inc.
Client Project #07-180

QA/QC for Metals in Water by EPA Method 7000 series

Sample Number	Date Analyzed	Lead (ug/l)
LCS	11/11/08	101%
MS	11/11/08	93%
MSD	11/11/08	101%
RPD	11/11/08	8.5
Practical Quantitation Limit		2.5

ACCEPTABLE RECOVERY LIMITS FOR MATRIX SPIKES: 65%-135%
ACCEPTABLE RPD IS 35%

ANALYSES PERFORMED BY: Sherry Chilcutt

Libby Environmental, Inc.

4139 Libby Road NE
Olympia, WA 98506
Ph: 360-352-2110
Fax: 360-352-4154

Client: AFG

Address: 1728 STATE AVE NE #101

Phone: (360) 352-9835 Fax: (360) 352-8164

Client Project # 07-180

Chain of Custody Record

Date: 11/7/08 Page: 1 of 1

Project Manager: M. CHUKI

Project Name: DETRAK'S

Location: LACRY, WA

Collector: D. THOMAS Date of Collection: 11/7/08

Sample Number	Depth	Time	Sample Type	Container Type	Field Note# Containers
1		0740	WATER	poly	
2					
3					
Relinquished by: [Signature] Date / Time: 11/07/08 4:00

Relinquished by: [Signature] Date / Time: 11/07/08 4:00

Relinquished by: [Signature] Date / Time: 11/07/08 4:00

Repaired by: [Signature] Date / Time: 11/07/08 4:00

Received by: [Signature] Date / Time: 11/07/08 4:00

Received by: [Signature] Date / Time: 11/07/08 4:00

Received by: [Signature] Date / Time: 11/07/08 4:00

Sample Receipt:


Good Condition? ☐

Cold? ☐

Seals Intact? ☐

Total Number of Containers: 1

Remarks:

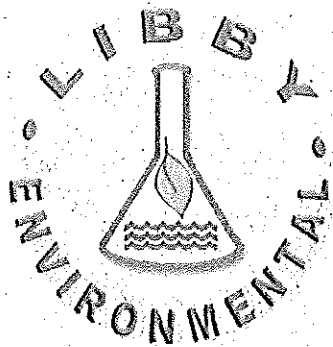

Libby Environmental, Inc.

4139 Libby Road N.E., Olympia, WA 98506-2518

June 22, 2009

Yen-Vy Van
Associated Environmental Group, Inc.
1728 State Avenue NE
Suite 101
Olympia, WA 98506

Dear Ms. Van:

Please find enclosed the analytical data report for the DeTray's Project located in Olympia, Washington. A water sample was received and analyzed for Dissolved Lead by EPA Method 7000 Series on June 15, 2009.

The results of the analyses are summarized in the attached tables. Applicable detection limits and QA/QC data are included. An invoice for this analytical work is also enclosed.

Libby Environmental, Inc. appreciates the opportunity to have provided analytical services for this project. If you have any further questions about the data report, please give me a call. It was a pleasure working with you on this project, and we are looking forward to the next opportunity to work together.

Sincerely,

Sherry L. Chilcutt
President
Libby Environmental, Inc.

LIBBY ENVIRONMENTAL CHEMISTRY LABORATORY

DETRAY PROJECT
Olympia, Washington
AEG
Client Project #07-180
Libby Project No.L090612-2

Analyses of Dissolved Lead in Water by EPA Method 7421

Sample Number	Date Analyzed	Lead (ug/l)
Method Blank	6/15/09	nd
MW2-W	6/15/09	6.5
MW2-W Dup	6/15/09	5.4
Practical Quantitation Limit		5.0

"nd" Indicates not detected at the listed detection limits.

ANALYSES PERFORMED BY: Sherry Chilcutt

LIBBY ENVIRONMENTAL CHEMISTRY LABORATORY

DETRAY PROJECT
Olympia, Washington
AEG
Client Project #07-180

QA/QC for Lead in Water by EPA Method 7421

Sample Number	Date Analyzed	Lead (ug/l)
LCS	6/15/09	114%
MW2-W MS	6/15/09	108%
MW2-W MSD	6/15/09	115%
RPD	6/15/09	6%
Practical Quantitation Limit		5.0

ACCEPTABLE RECOVERY LIMITS FOR MATRIX SPIKES: 65%-135%
ACCEPTABLE RPD IS 35%

ANALYSES PERFORMED BY: Sherry Chilcutt

LIBBY ENVIRONMENTAL CHEMISTRY LABORATORY

DETRAY PROJECT
Olympia, Washington
AEG
Client Project #07-180
Libby Project No.L090902-3

Analyses of Dissolved Lead in Water by EPA Method 7421

Sample Number	Date Analyzed	Lead (ug/l)
Method Blank	9/7/09	nd
MW2-W	9/7/09	nd
MW2-W Dup	9/7/09	nd
Practical Quantitation Limit		5.0

"nd" Indicates not detected at the listed detection limits.

ANALYSES PERFORMED BY: Sherry Chilcutt

LIBBY ENVIRONMENTAL CHEMISTRY LABORATORY

DETRAY PROJECT
Olympia, Washington
AEG
Client Project #07-180

QA/QC for Lead in Water by EPA Method 7421

Sample Number	Date Analyzed	Lead (ug/l)
LCS	9/7/09	116%
MS	9/7/09	102%
MSD	9/7/09	108%
RPD	9/7/09	6%
Practical Quantitation Limit		5.0

ACCEPTABLE RECOVERY LIMITS FOR MATRIX SPIKES: 65%-135%
ACCEPTABLE RPD IS 35%

ANALYSES PERFORMED BY: Sherry Chilcutt

Libby Environmental, Inc.

4139 Libby Road NE
Olympia, WA 98506
Ph: 360-352-2110
Fax: 360-352-4154

Client: AE6

Address: 1728 Stark Ave NE Olympia
Phone: 360.352.9435 Fax: 360.352.9164
Client Project # 07-100

Chain of Custody Record

Date: 6/12/09 Page: 1 of 1

Project Manager: Y. VAN

Project Name: DETRAY

Location: Olympia, WA

Collector: K. ROSSUND Date of Collection: 6/12/09

Sample Number	Depth	Time	Sample Type	Container Type	Field Note # Containers
1	11W 2-W	1429	HA-2	8217	9/24/09 MTCA 5 Metals PCBs 8082 PAH 8270 NWTPH-DX EXL NWTPH-DX NWTPH-GX NWTPH-HCID NWTPH-VOL 8270 VOA 8021B BTEX ONLY VOA 8021B VOA 8021B SEM VOL 8260
2					
3					
Relinquished by: [Signature] Date / Time: 6/12/09 1500

Relinquished by: _____ Date / Time: _____

Relinquished by: _____ Date / Time: _____

Received by: [Signature] Date / Time: 6/12/09 1500

Received by: _____ Date / Time: _____

Received by: _____ Date / Time: _____

Sample Receipt:

Good Condition? ☐

Cold? ☐

Seals Intact? ☐

Total Number of Containers: _____

Remarks: SPD

TAT 24HR 48HR 5-Day

Libby Environmental, Inc.

4139 Libby Road NE
Olympia, WA 98506
Ph: 360-352-2110
Fax: 360-352-4154

Client: HLG

Address: 1728 State Ave NE Olympia, WA
Phone: 360.352.9835 Fax: 360.352.8104

Client Project # 07-120

Chain of Custody Record

Date: 9/2/09 Page: 1 of 1

Project Manager: Y. VARD

Project Name: DETAY

Location: LACET, WA

Collector: K. CASLUND Date of Collection: 9/2/09

Sample Number	Depth	Time	Sample Type	Container Type	VOA 8021B BTEX Only	VOA 8021B	VOA 8260	SEMI VOL 8270	NWTPH-HCID	NWTPH-GX	NWTPH-DX	NWTPH-DX EXL	PAH 8270	PCBS 8082	MTCA 5 Metals	Field Note/# Containers
1 <u>1118-W</u>	<u>NA</u>	<u>1345</u>	<u>H2O</u>	<u>Poly</u>												<u>1217</u>
2																
3																
Relinquished by: [Signature] Date / Time: 9/2/09 1423

Relinquished by: [Signature] Date / Time: 9/2/09 1423


Relinquished by: [Signature] Date / Time: 9/2/09 1423

Remarks: STP

Good Condition? Cold? Seals Intact?

Total Number of Containers:

TAT 24HR 48HR 5-Day

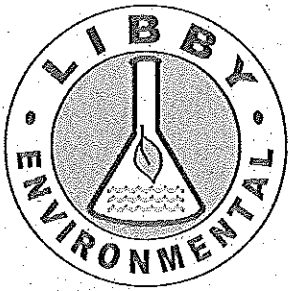


Libby Environmental, Inc.

4139 Libby Road NE • Olympia, WA 98506-2518

December 7, 2009

Michael Chun
Associated Environmental Group, LLC.
1728 State Avenue NE
Suite 101
Olympia, WA 98506

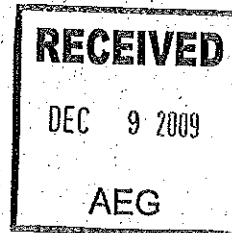

Dear Mr. Chun:

Enclosed please find the analytical data report for the Detray Project located in Olympia, Washington. Water samples were analyzed for Lead by EPA Method 7421 on December 5, 2009.

The results of the analyses are summarized in the attached tables. Applicable detection limits and QA/QC data are included. An invoice for this analytical work is also enclosed.

Libby Environmental, Inc. appreciates the opportunity to have provided analytical services for this project. If you have any further questions about the data report, please give me a call. It was a pleasure working with you on this project, and we are looking forward to the next opportunity to work together.

Sincerely,

Sherry L. Chilcutt
President
Libby Environmental, Inc.

LIBBY ENVIRONMENTAL CHEMISTRY LABORATORY

DETRAY PROJECT
Olympia, Washington
AEG
Client Project #07-180
Libby Project No.L091201-1

Analyses of Dissolved Lead in Water by EPA Method 7421

Sample Number	Date Analyzed	Lead (ug/l)
Method Blank	12/5/09	nd
MW2-W	12/5/09	nd
Practical Quantitation Limit		5.0

"nd" Indicates not detected at the listed detection limits.

ANALYSES PERFORMED BY: Sherry Chilcutt

LIBBY ENVIRONMENTAL CHEMISTRY LABORATORY

DETRAY PROJECT
Olympia, Washington
AEG
Client Project #07-180

QA/QC for Lead in Water by EPA Method 7421

Sample Number	Date Analyzed	Lead (ug/l)
LCS	12/5/09	81%
MS	12/5/09	82%
MSD	12/5/09	104%
RPD	12/5/09	24%
Practical Quantitation Limit		5.0

ACCEPTABLE RECOVERY LIMITS FOR MATRIX SPIKES: 65%-135%
ACCEPTABLE RPD IS 35%

ANALYSES PERFORMED BY: Sherry Chilcutt

Libby Environmental, Inc.

4139 Libby Road NE
Olympia, WA 98506
Ph: 360-352-2110
Fax: 360-352-4154

Chain of Custody Record

Date: 12/01/09 Page: 1 of 1

Client: AFEL

Project Manager: M. CHUN

Address: 1773 STATE AVE NE #101

Project Name: DETRAY'S

Phone: 360.352.9835 Fax: 360.352.8164

Location: OLYMPIA, WA

Client Project # 07-180

Collector: D. THOMAS

Date of Collection: 12/01/09

Sample Number	Depth	Time	Sample Type	Container Type	VOA 8021B BTEX ONLY	VOA 8021B	SEM VOL 8270	NWTPH-HCID	NWTPH-GX	NWTPH-DX	PAH 8270	PCBS 8082	MTCA 5 Metals	Field Note/# Containers
1 MW7-61	-	1030	water	Poly										PLPAs FILTER IN LAB
2														
3														
Relinquished by: [Signature] Date / Time: 12/1/09 1200 Received by: Anthony Shaw Date / Time: 12/1/09 12:00

Relinquished by: _____ Date / Time: _____ Received by: _____ Date / Time: _____

Relinquished by: _____ Date / Time: _____ Received by: _____ Date / Time: _____

Remarks: STD

Good Condition? ☐ Cold? ☐ Seals Intact? ☐ Total Number of Containers: 1

TAT 24HR 48HR 5-Day